


EXISTING RESIDENCES
LITTLE EVELEIGH STREET

EXISTING RESIDENCES
LITTLE EVELEIGH STREET

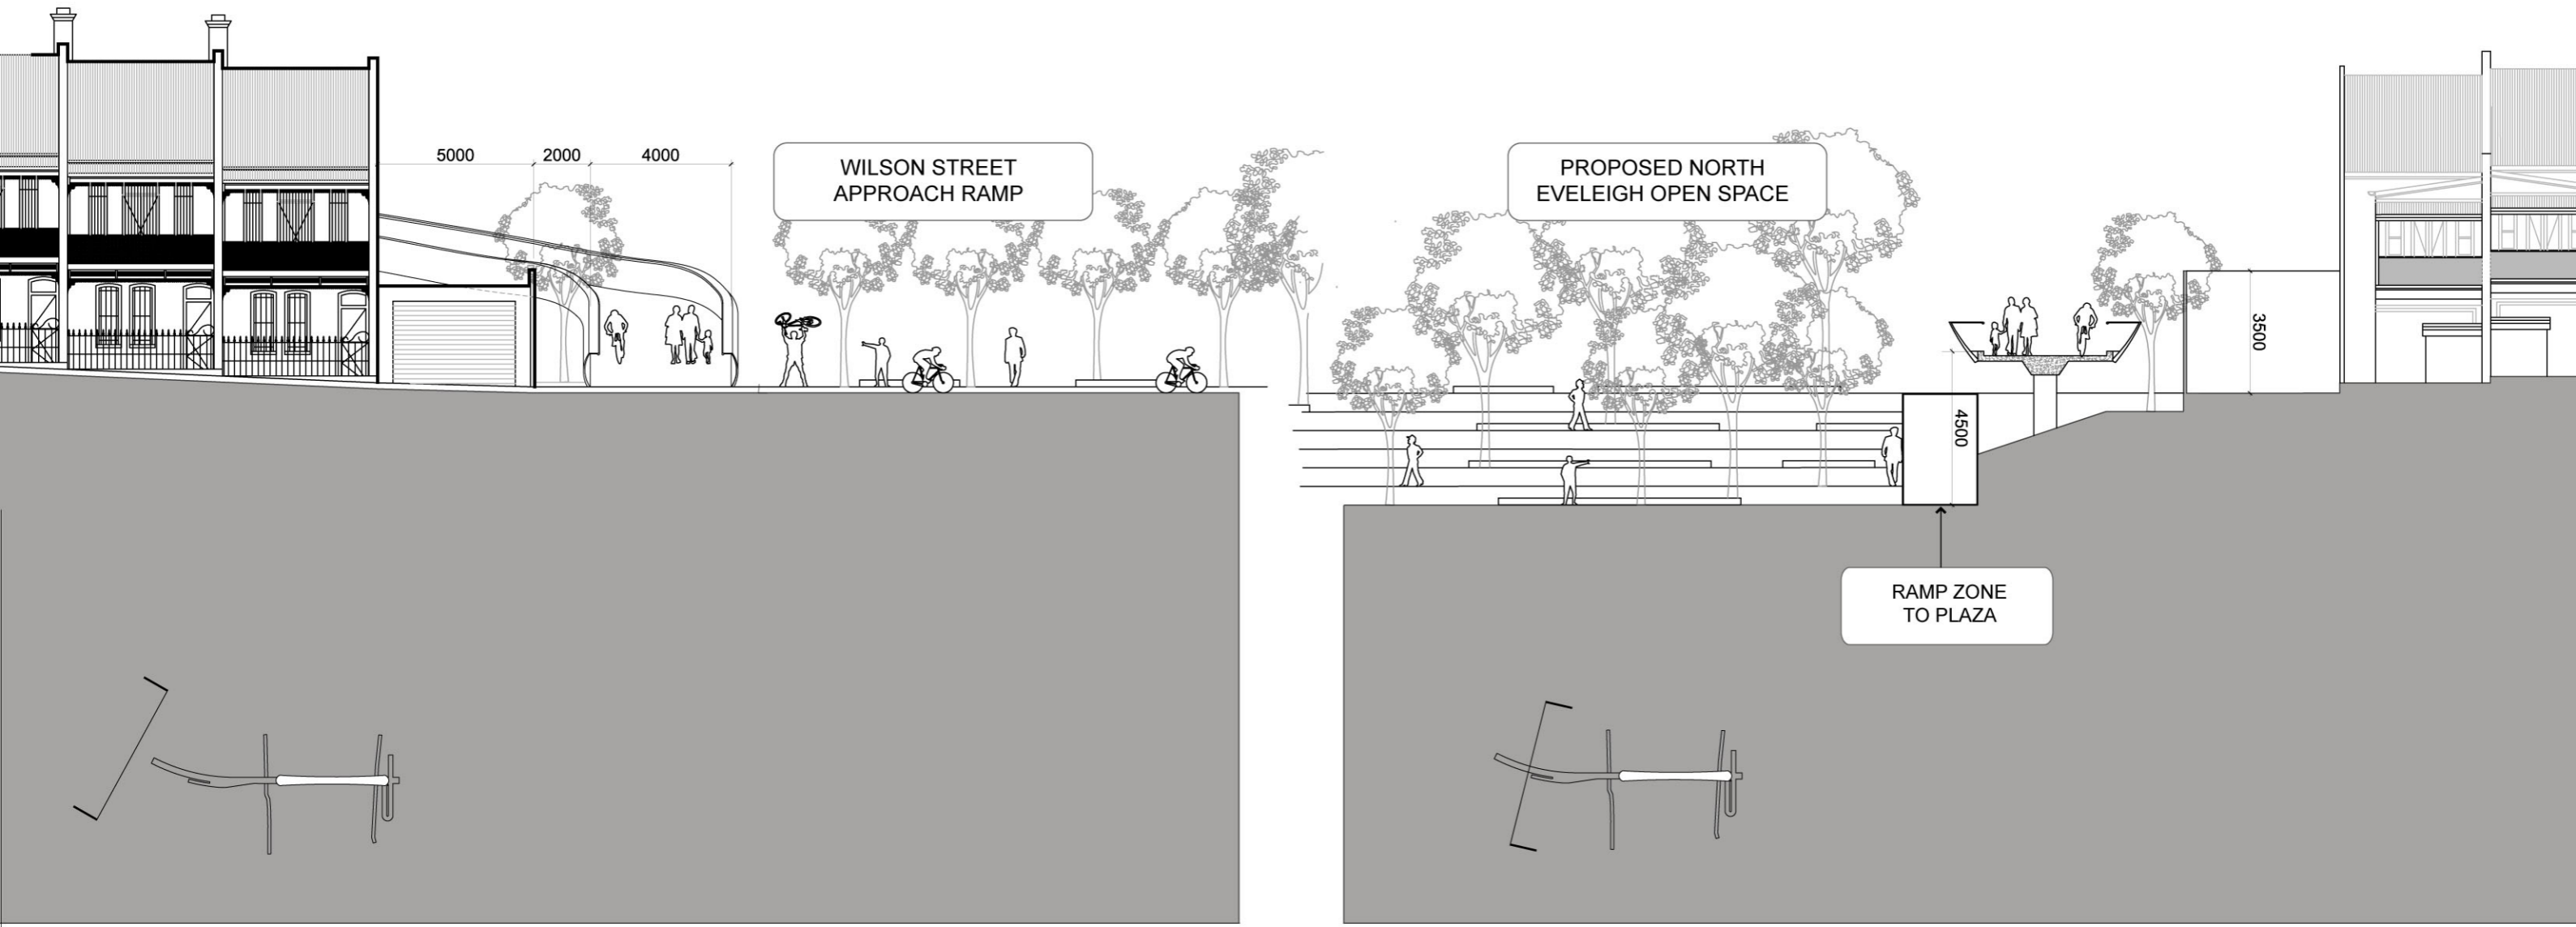

EVELEIGH HERITAGE WALK

SCHEMATIC ELEVATION - NORTH EVELEIGH PLAZA; APPROACH FROM WILSON STREET AND SECTION THROUGH PLAZA

DRAWING NUMBER

SK A123

SCALE

1:100 @ A1